


- EXISTING TREE
- EXISTING SHRUB
- PROPOSED TREE
- PROPOSED PARKBENCH
- VEHICULAR ACCESS
- RETAINING WALL
- Landscape Stations include:
 - Sensory spaces/gardens.
 - Spaces for contemplation, meditation and casual prayer.
 - Spaces for individuals, as well as for gathering of groups of different sizes.
 - Playful features for kids.
 - Games for teens/adults
- Ornamental Planting
 - A) All seasons flowering, low height
 - B) Hardy, transitable, low-mid height
 - C) Bespoke garden beds / planting

NOTE: NO SURVEY WAS AVAILABLE AT THE TIME OF PREPARING THIS DOCUMENT. BOUNDARIES WERE DETERMINED USING ACTMAPI DIMENSIONS REPORT, CONTOUR LINES WERE ASSUMED FROM REFERENCING THE ACTMAPI SURVEY WITH THE CHURCH SITE PLAN PROVIDED AND WITH OBSERVATIONS MADE BY DESIGNER ON SITE. DIMENSIONS AND POSITION OF ANY TREES SHOWN ON THE PLAN ARE APPROXIMATE.

DESIGNER ACCEPTS NO LIABILITY FOR THE INFORMATION PROVIDED OR OMITTED IN THIS DOCUMENT.

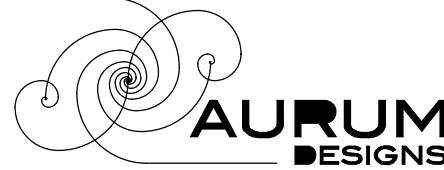

AURUM
DESIGNS


Daniel Trevino
Architect - ACT 2769
Mobile: 0468 831 784
Email: daniel@aurumdesigns.com.au

- All works to comply with relevant Australian Codes and Standards.
- Builder to verify all dimensions on site.
- Plan dimensions in "millimeters".
- Contour lines in "meters".

COPYRIGHT: This document remains the intellectual property of Aurum Designs.
Copying or reproducing in part or fully requires written permission.

Rev	Description	Date
1	CONCEPT MASTERPLAN	17 May 2025
2	PRELIMINARY DESIGN	08 Aug 2025

NORTH

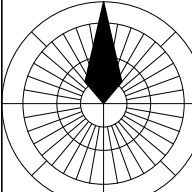


CLIENT
C3 CHURCH MONASH

PROJECT
LANDSCAPE DESIGN


BLOCK
184 CLIVE STEELE AVE
MONASH, ACT 2904

B. 12 S.56
MONASH

DRAWING MASTERPLAN 2025	
SCALE 1 : 500 WHEN PRINTED IN A3 SHEET	
DRAWN / DESIGNED DTQ / DTQ	DWG NUMBER 010
STAGE CONCEPT	VERS 2

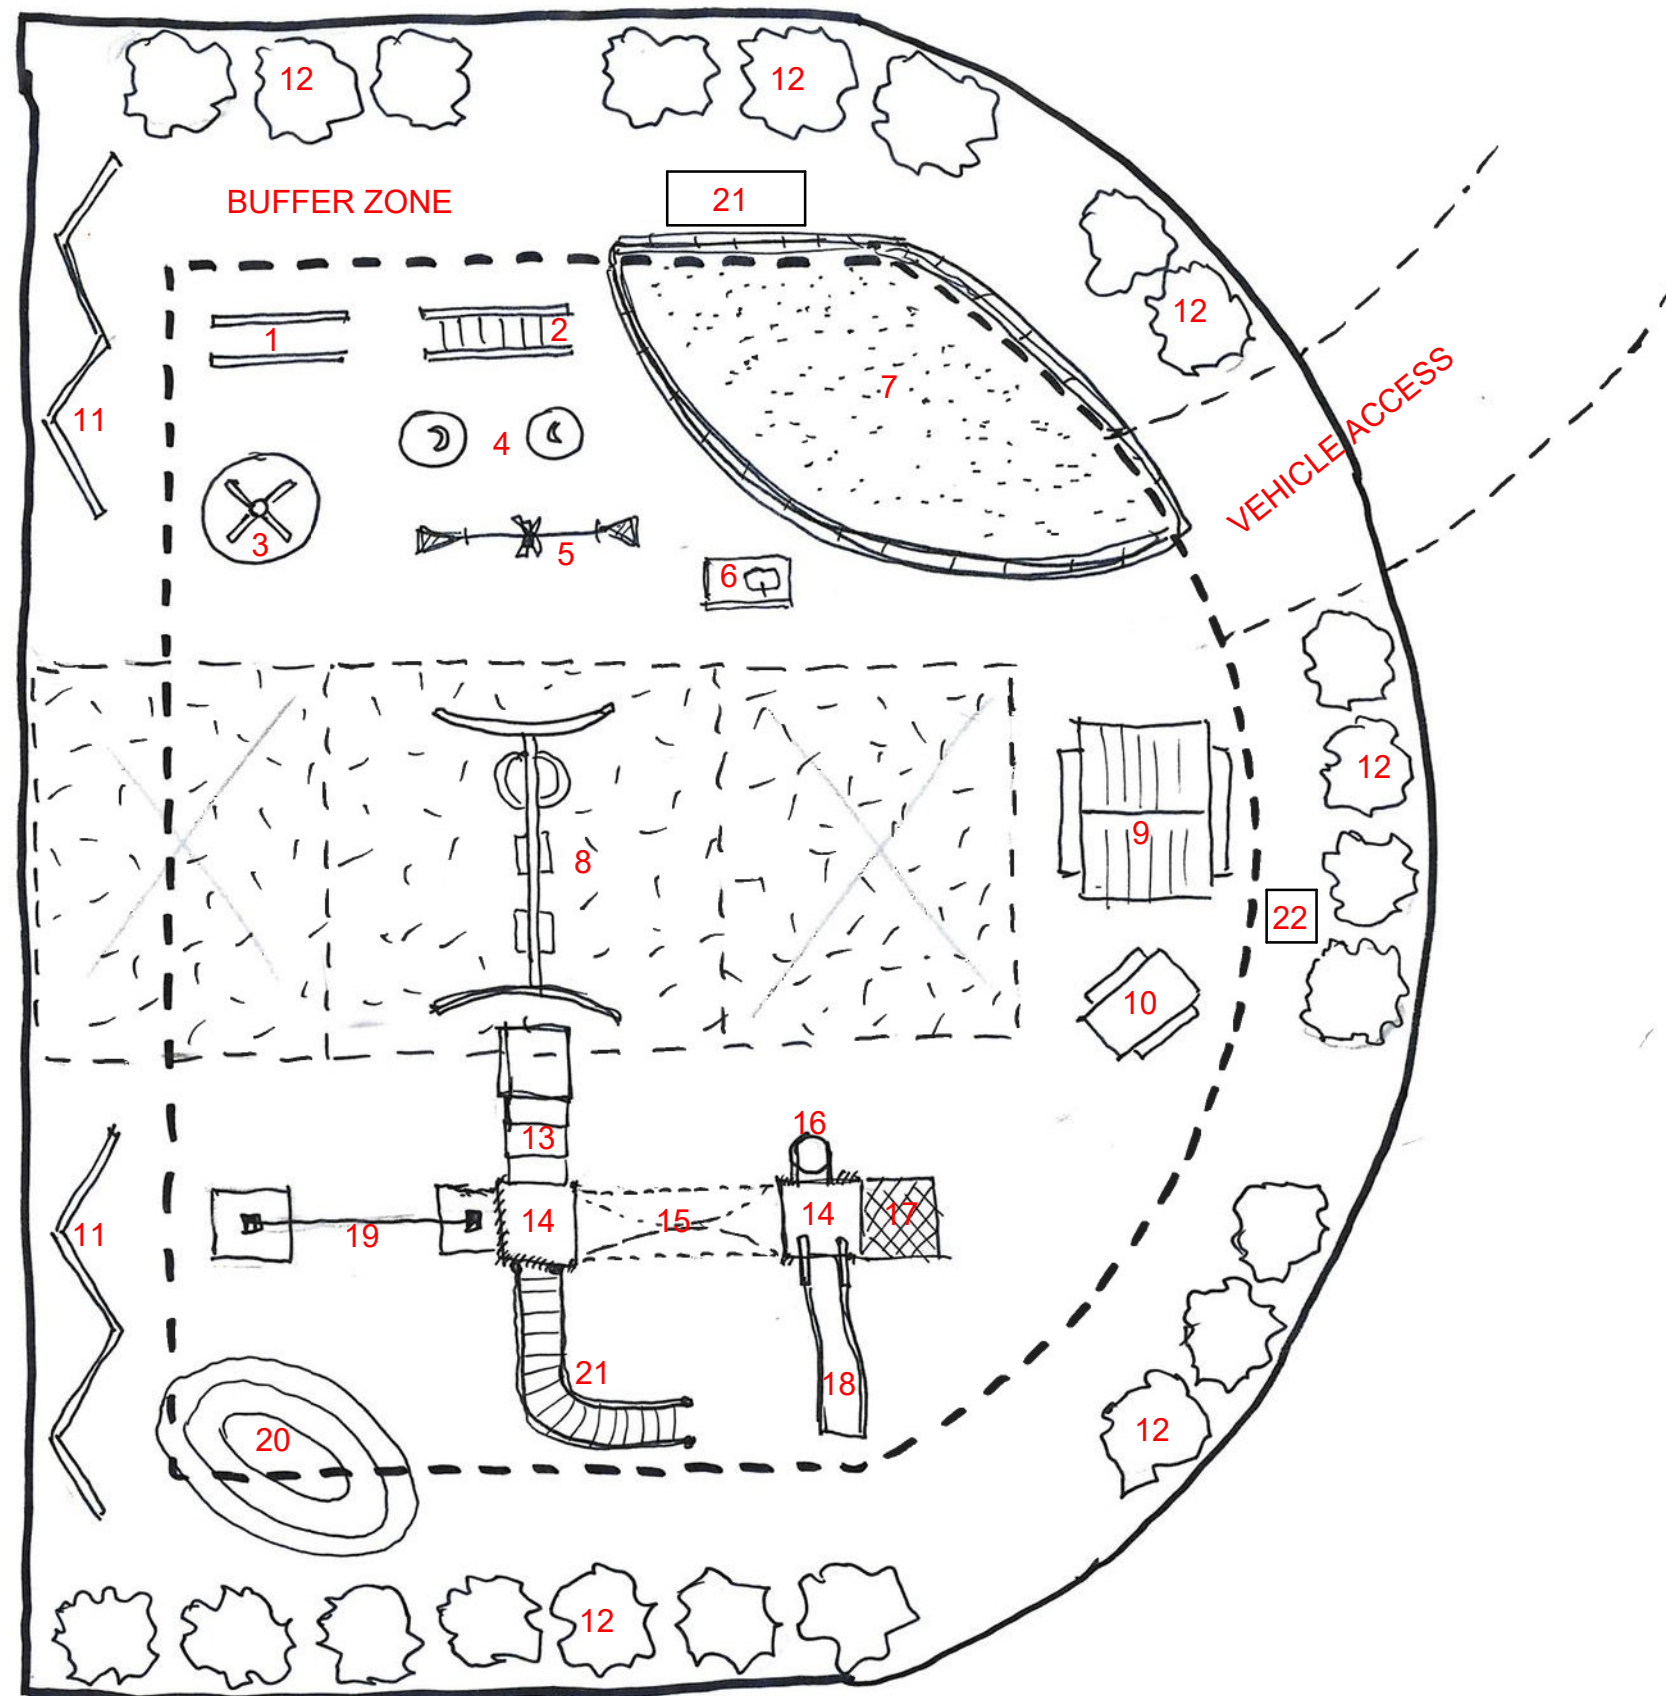

- JUNIOR COHORT**
 1) BALANCE BEAMS
 2) LOW MONKEY BARS
 3) SPINNING
 4) SPRING RIDERS
 5) SEE-SAW
 6) MUD KITCHEN
 7) SANDPIT
- SHARED**
 8) SWINGS
 9) CUBBY HOUSE
 10) PICNIC TABLE
 11) BLACKBOARD PRIVACY SCREENS
 12) HEDGE
- SENIOR COHORT**
 13) CLIMBING PLATFORMS
 14) ELEVATED PLATFORM
 15) ROPE BRIDGE
 16) CLIMBING TUBE
 17) CLIMBING NET
 18) SLIDE
 19) FLYING FOX
 20) ROLLING MOUND
 21) MONKEY BARS
- OPTIONAL EXTRAS**
 21) STORAGE LOCKER (SAND PLAY)
 22) BUBBLER

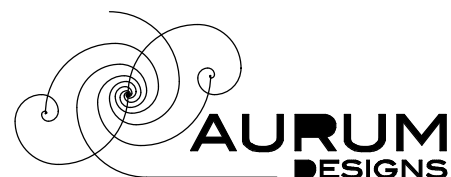


Daniel Trevino
 Architect - ACT 2769
 Mobile: 0468 831 784
 Email: daniel@aurumdesigns.com.au

- All works to comply with relevant Australian Codes and Standards.
- Builder to verify all dimensions on site.
- Plan dimensions in "millimeters".
- Contour lines in "meters".


COPYRIGHT: This document remains the intellectual property of Aurum Designs.
 Copying or reproducing in part or fully requires written permission.

Rev	Description	Date
1	PRELIMINARY DESIGN	08 Aug 2025

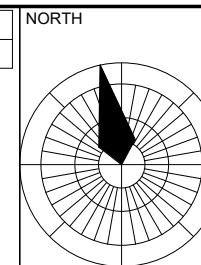


CLIENT	C3 CHURCH MONASH
PROJECT	LANDSCAPE DESIGN
BLOCK	184 CLIVE STEELE AVE MONASH, ACT 2904
	B. 12 S.56 MONASH

DRAWING	PLAYGROUND CONCEPT
SCALE	1:100 approx WHEN PRINTED IN A3 SHEET
DRAWN / DESIGNED	DTQ / DTQ
STAGE	CONCEPT
VERS	1
DWG NUMBER	050

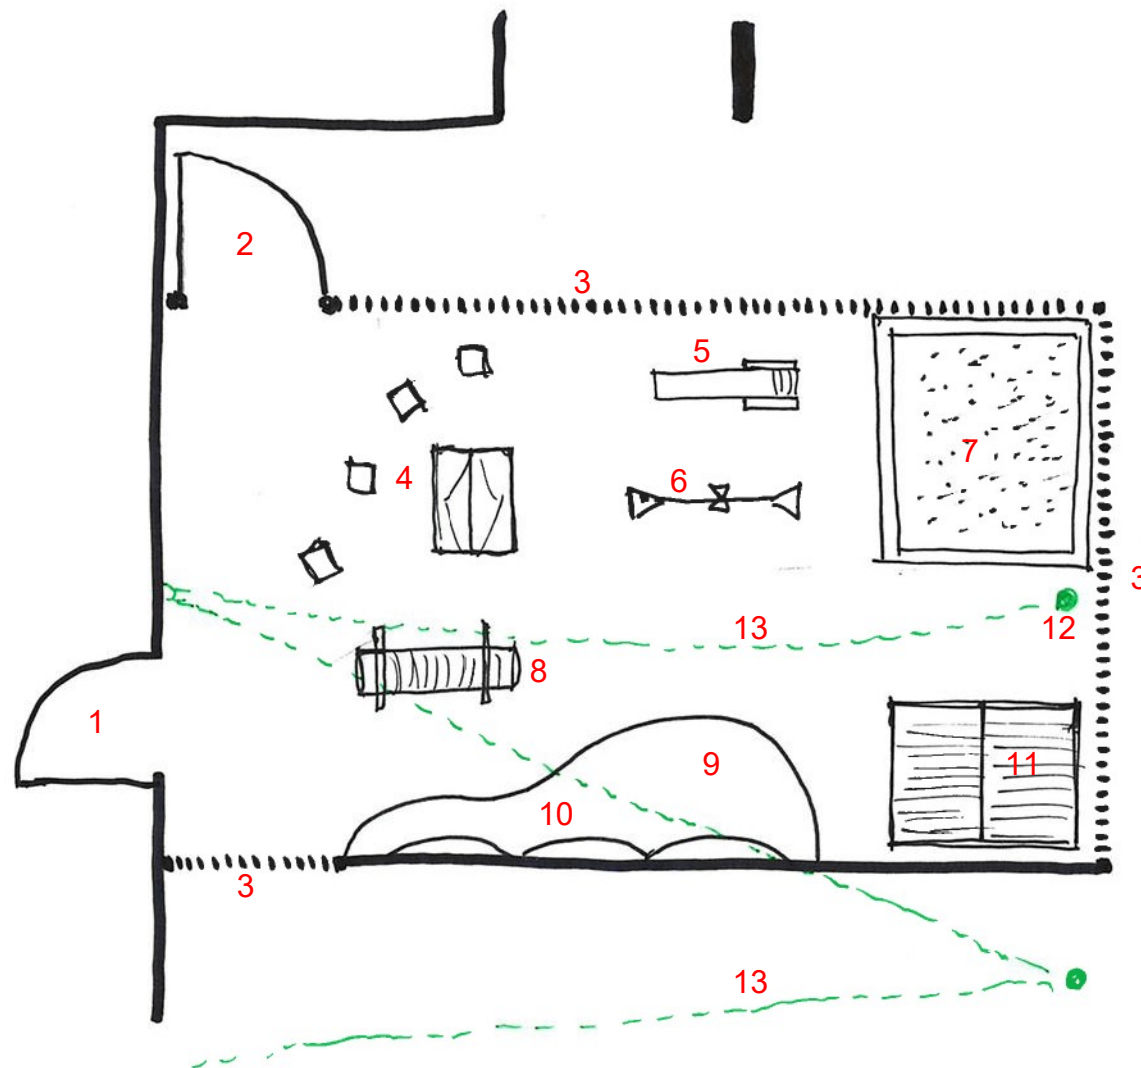

INFANTS

- 1) DOOR TO BUILDING
- 2) GATE
- 3) FENCE
- 4) SOFT CLIMBING BLOCKS
- 5) LOW SLIDE
- 6) SMALL SEE-SAW
- 7) SANDPIT
- 8) TUNNEL
- 9) LOW PLATFORM
- 10) SENSORY PLAY PANELS (COLOURS, MIRRORS, SHAPES, ...)
- 11) CUBBY HOUSE
- 12) EXISTING POST (ADD SOFT PROTECTION)
- 13) FAIRY LIGHTS (OVER)

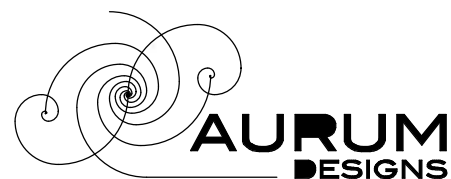


Daniel Trevino
Architect - ACT 2769
Mobile: 0468 831 784
Email: daniel@aurumdesigns.com.au

- All works to comply with relevant Australian Codes and Standards.
- Builder to verify all dimensions on site.
- Plan dimensions in "millimeters".
- Contour lines in "meters".


COPYRIGHT: This document remains the intellectual property of Aurum Designs.
Copying or reproducing in part or fully requires written permission.

Rev	Description	Date
1	PRELIMINARY DESIGN	08 Aug 2025

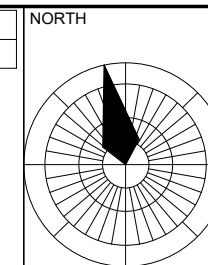

CLIENT	C3 CHURCH MONASH
PROJECT	LANDSCAPE DESIGN
BLOCK	184 CLIVE STEELE AVE MONASH, ACT 2904
B. 12 S.56 MONASH	

DRAWING	INFANTS CONCEPT
SCALE	1:100 approx WHEN PRINTED IN A3 SHEET
DRAWN / DESIGNED	DTQ / DTQ
STAGE	CONCEPT
VERS	1
DWG NUMBER	051

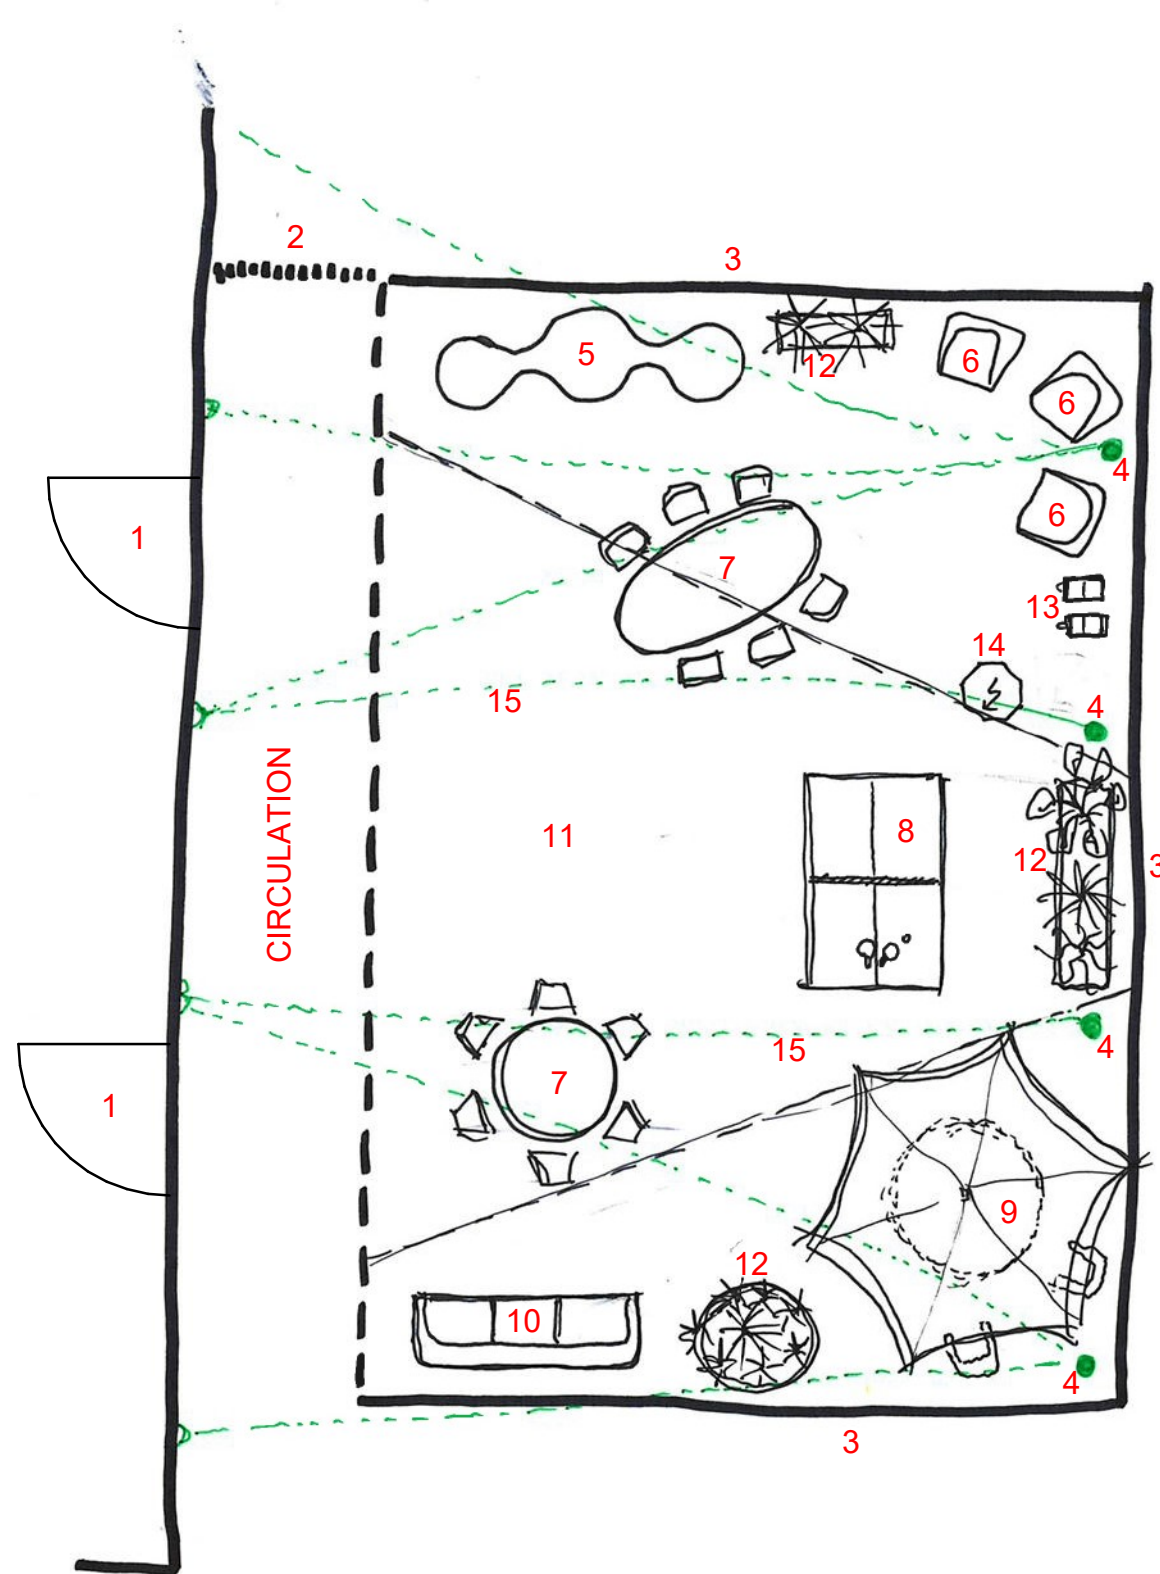

TEENS BREAKOUT

<SOCIAL - ACTIVITY - QUIET - SUPPORT>

- 1) DOORS TO BUILDING
- 2) FENCE
- 3) LOW SCREEN
- 4) EXISTING POSTS
- 5) SITTING BENCH
- 6) INDIVIDUAL SEATS
- 7) COLLABORATION / ACTIVITY TABLES
- 8) PING PONG
- 9) SHADE UMBRELLA
- 10) OUTDOOR SOFA
- 11) OPEN AREA
- 12) PLANTERS
- 13) BINS
- 14) DEVICE CHARGING STATION
- 15) FAIRY LIGHTS (OVER)

COLLABORATION TABLES SUGGESTIONS:


- ARTS AND CRAFTS
- BOARD GAMES
- GROUP DYNAMICS
- GENERAL SOCIALISING

OPEN AREA SUGGESTIONS:

- DANCE
- GAMES
- KARAOKE
- DARTS
- GROUP DYNAMICS
- GENERAL SOCIALISING

OPTIONAL EXTRAS:

- HAMMOCK
- MINI LIBRARY
- STORAGE
- WATER BOTTLE RE-FILL
- OUTDOOR SPEAKERS

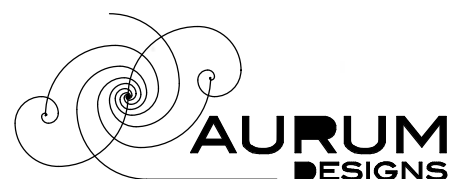


Daniel Trevino
Architect - ACT 2769
Mobile: 0468 831 784
Email: daniel@aurumdesigns.com.au

- All works to comply with relevant Australian Codes and Standards.
- Builder to verify all dimensions on site.
- Plan dimensions in "millimeters".
- Contour lines in "meters".



COPYRIGHT: This document remains the intellectual property of Aurum Designs.
Copying or reproducing in part or fully requires written permission.

Rev	Description	Date
1	PRELIMINARY DESIGN	08 Aug 2025

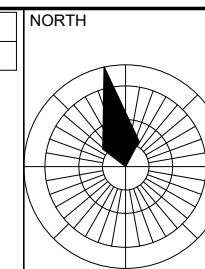

CLIENT	C3 CHURCH MONASH
PROJECT	LANDSCAPE DESIGN
BLOCK	184 CLIVE STEELE AVE MONASH, ACT 2904
B. 12 S.56 MONASH	


DRAWING	TEENS CONCEPT
SCALE	1:100 approx WHEN PRINTED IN A3 SHEET
DRAWN / DESIGNED	DTQ / DTQ
STAGE	CONCEPT
VERS	1
DWG NUMBER	052

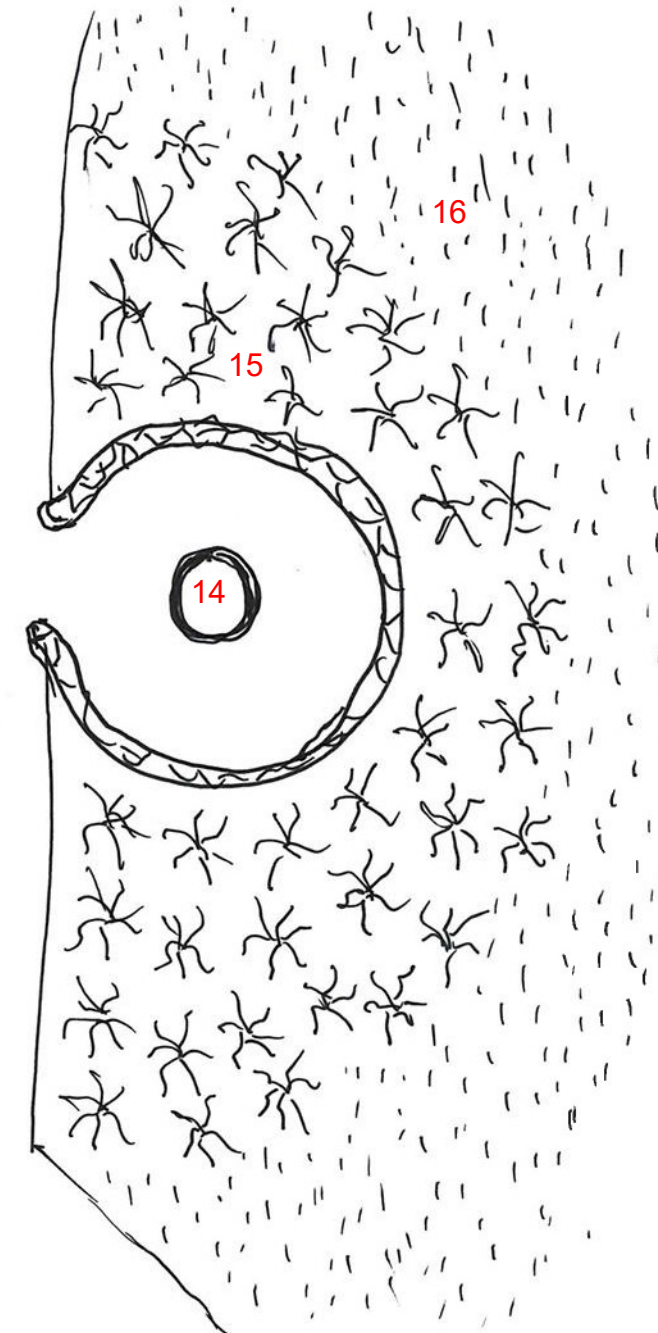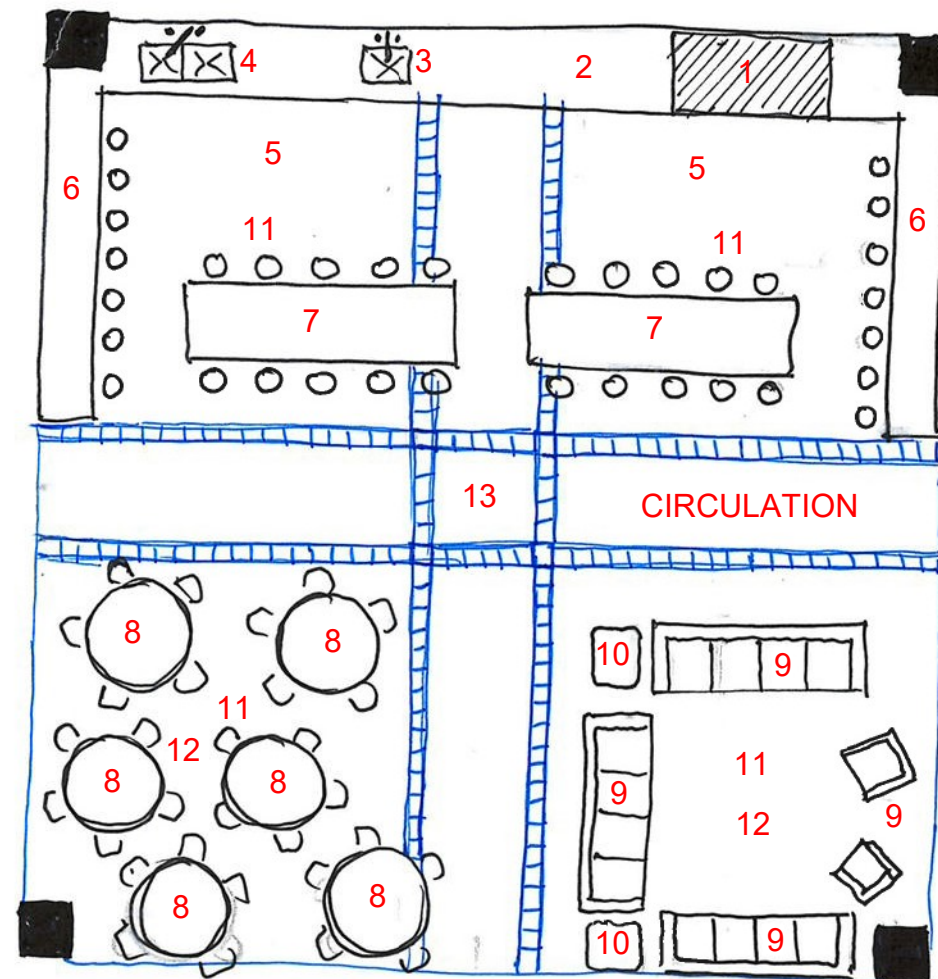


FAMILY GAZEBO

- 1) BBQ
- 2) FOOD PREPARATION SURFACE
- 3) HAND WASH BASIN
- 4) CLEANING SINK
- 5) COOKING / CLEANING ZONE
- 6) BAR WITH STOOLS
- 7) LONG TABLES WITH STOOLS
- 8) TABLES WITH CHAIRS
- 9) LOUNGE
- 10) SUPPORT TABLES
- 11) CEILING FANS
- 12) CEILING HEATERS
- 13) FEATURE FLOORING
- 14) FIRE PIT
- 15) FEATURE PLANTING
- 16) LAWN

CLIVE STEELE AV

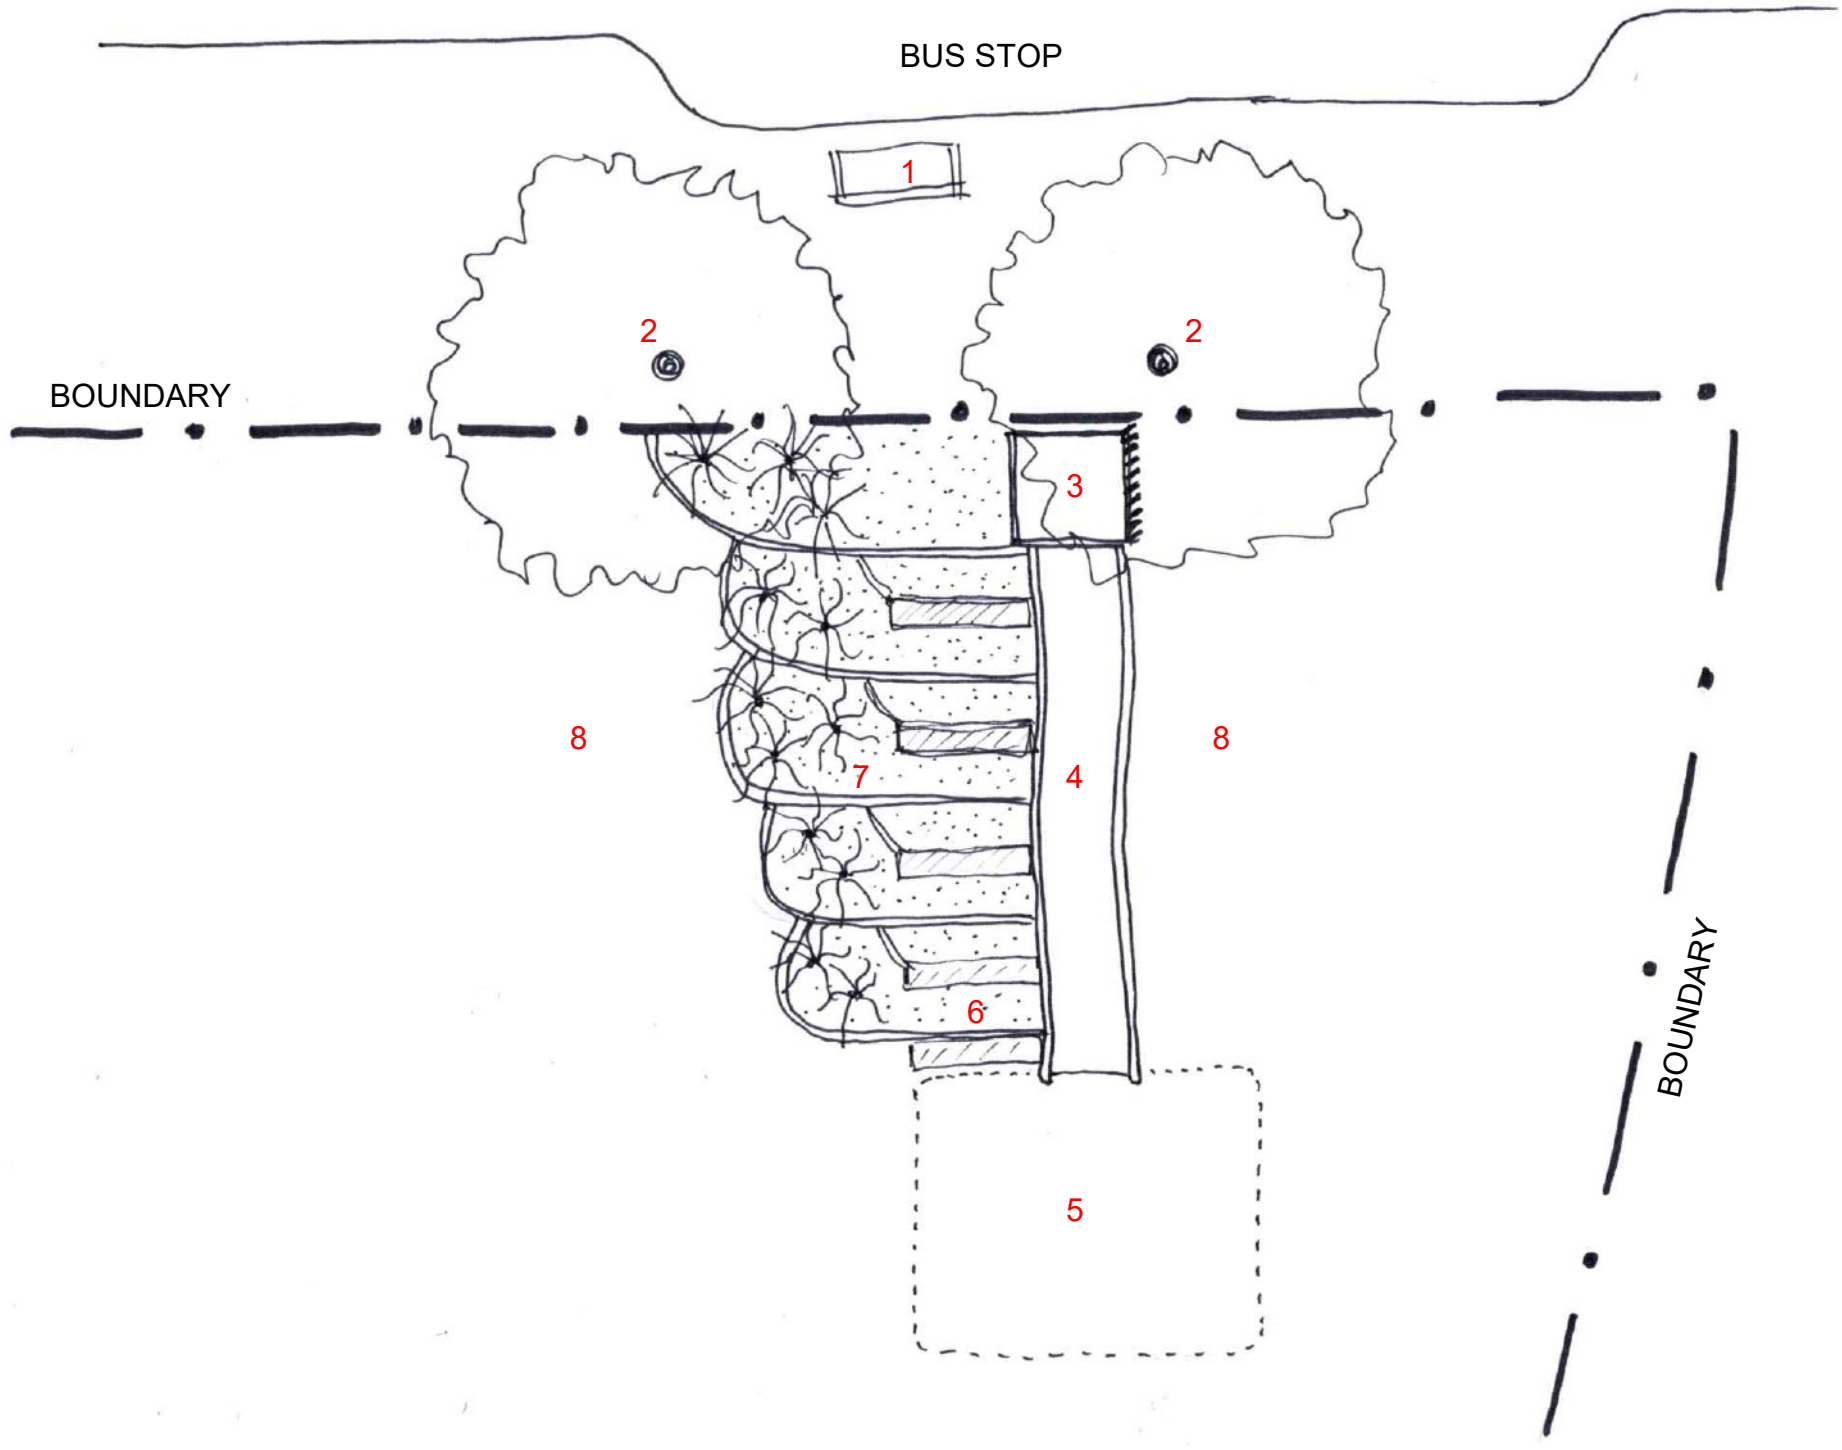

- SLIDE & STEPPED GARDEN BEDS**
- 1) EXISTING BUS STOP BENCH
 - 2) EXISTING TREES
 - 3) PLATFORM W/ SAFETY BARRIERS
 - 4) SLIDE (FOLLOWING CONTOURS)
 - 5) CLEAR ZONE
 - 6) LANDSCAPE STEPS
 - 7) GARDEN BEDS
 - 8) NATURAL GROUND

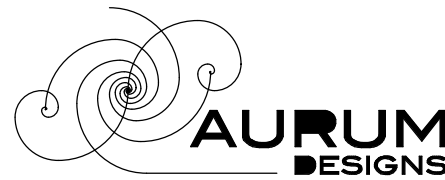


Daniel Trevino
Architect - ACT 2769
Mobile: 0468 831 784
Email: daniel@aurumdesigns.com.au

- All works to comply with relevant Australian Codes and Standards.
- Builder to verify all dimensions on site.
- Plan dimensions in "millimeters".
- Contour lines in "meters".

COPYRIGHT: This document remains the intellectual property of Aurum Designs.
Copying or reproducing in part or fully requires written permission.

Rev	Description	Date
1	PRELIMINARY DESIGN	08 Aug 2025

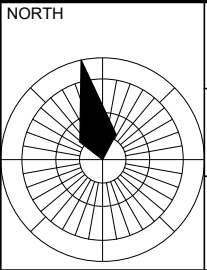

CLIENT	C3 CHURCH MONASH
PROJECT	LANDSCAPE DESIGN
BLOCK	184 CLIVE STEELE AVE MONASH, ACT 2904
B. 12 S.56 MONASH	

DRAWING	SLIDE - STEPS CONCEPT
SCALE	Not to Scale WHEN PRINTED IN A3 SHEET
DRAWN / DESIGNED	DTQ / DTQ
STAGE	CONCEPT
VERS	1
DWG NUMBER	054